


**MODEL "A"**  
**500 BLOCK MAIN STREET**  
**STATION CONCEPT DESIGN**




**PERSPECTIVE ONE**




**PERSPECTIVE TWO**

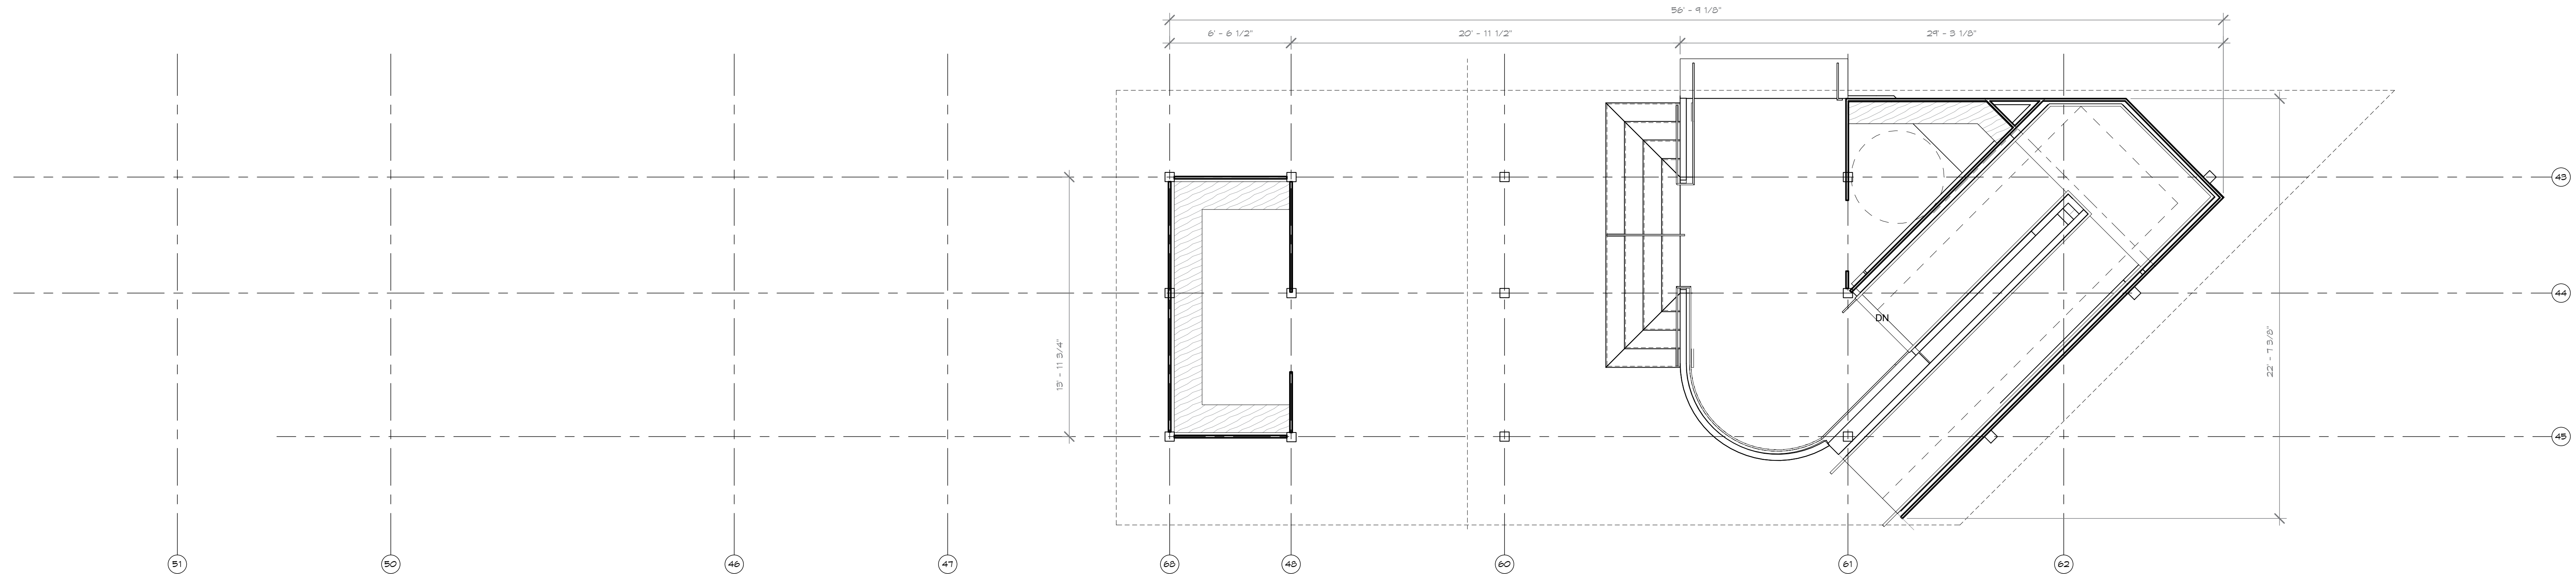

**SITE PLAN** SCALE 1/4" = 1'-0"

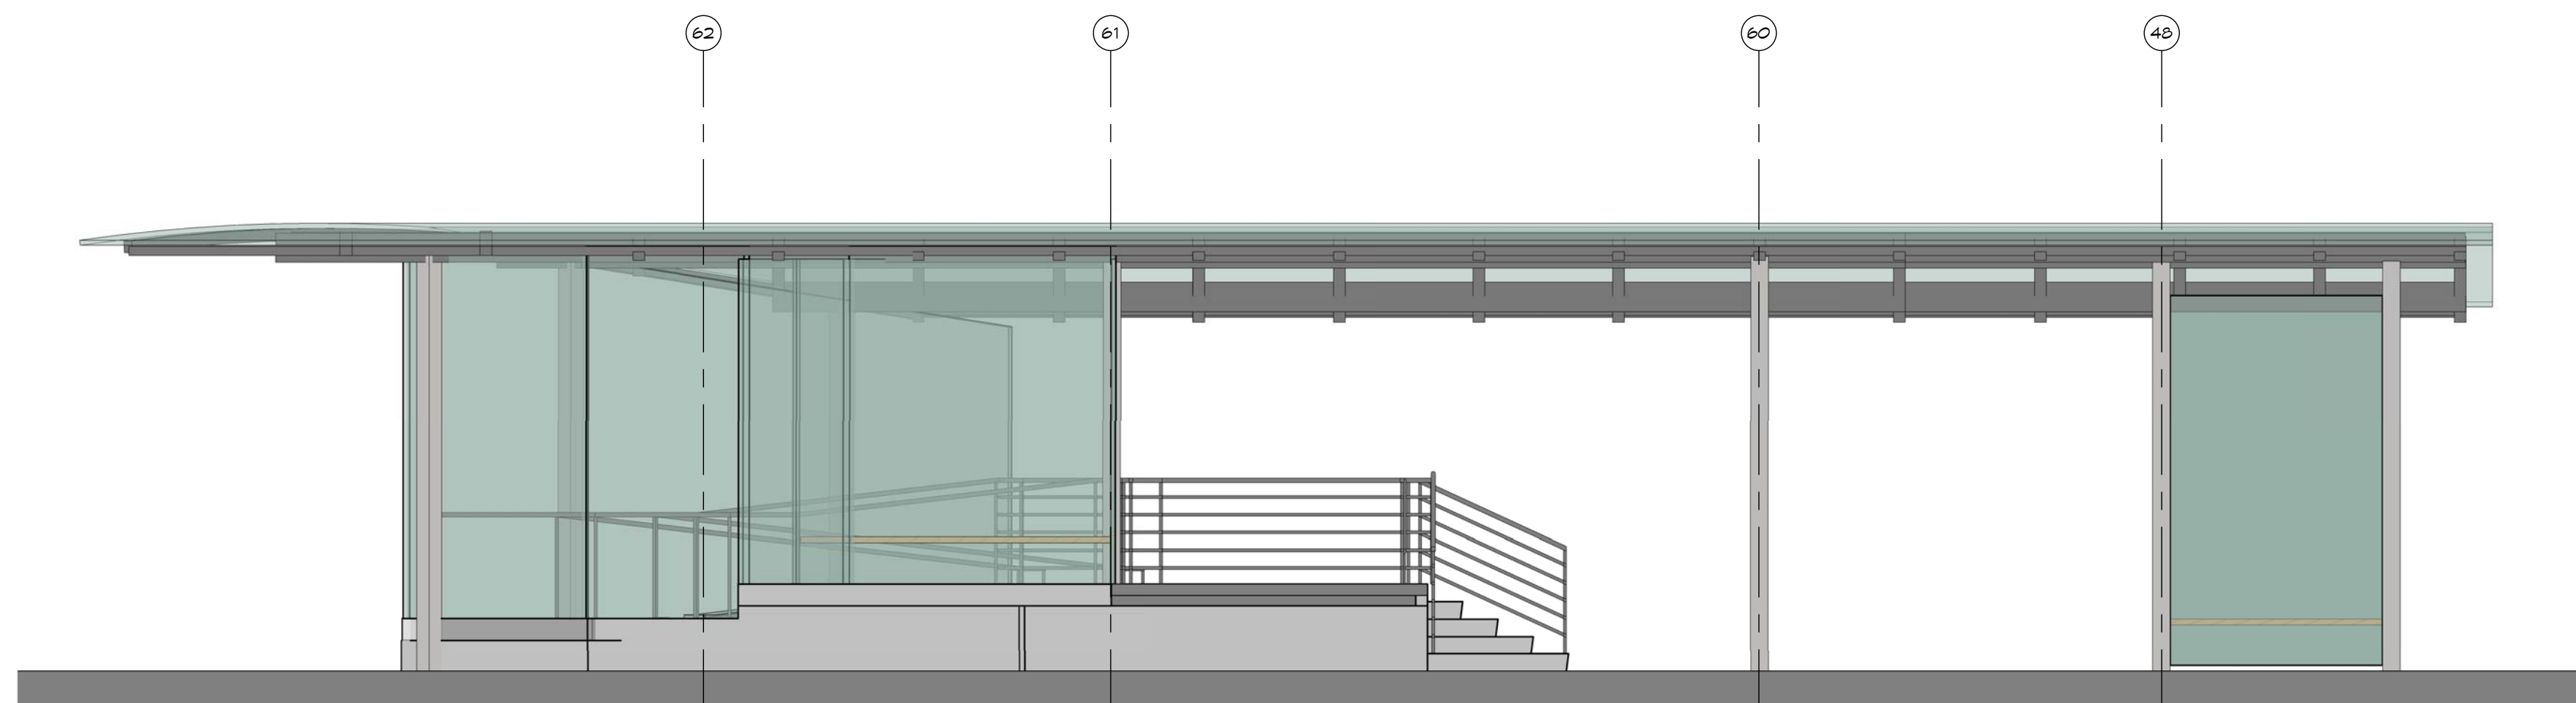

**ELEVATION ONE (TRAIN SIDE)** SCALE 1/4" = 1'-0"

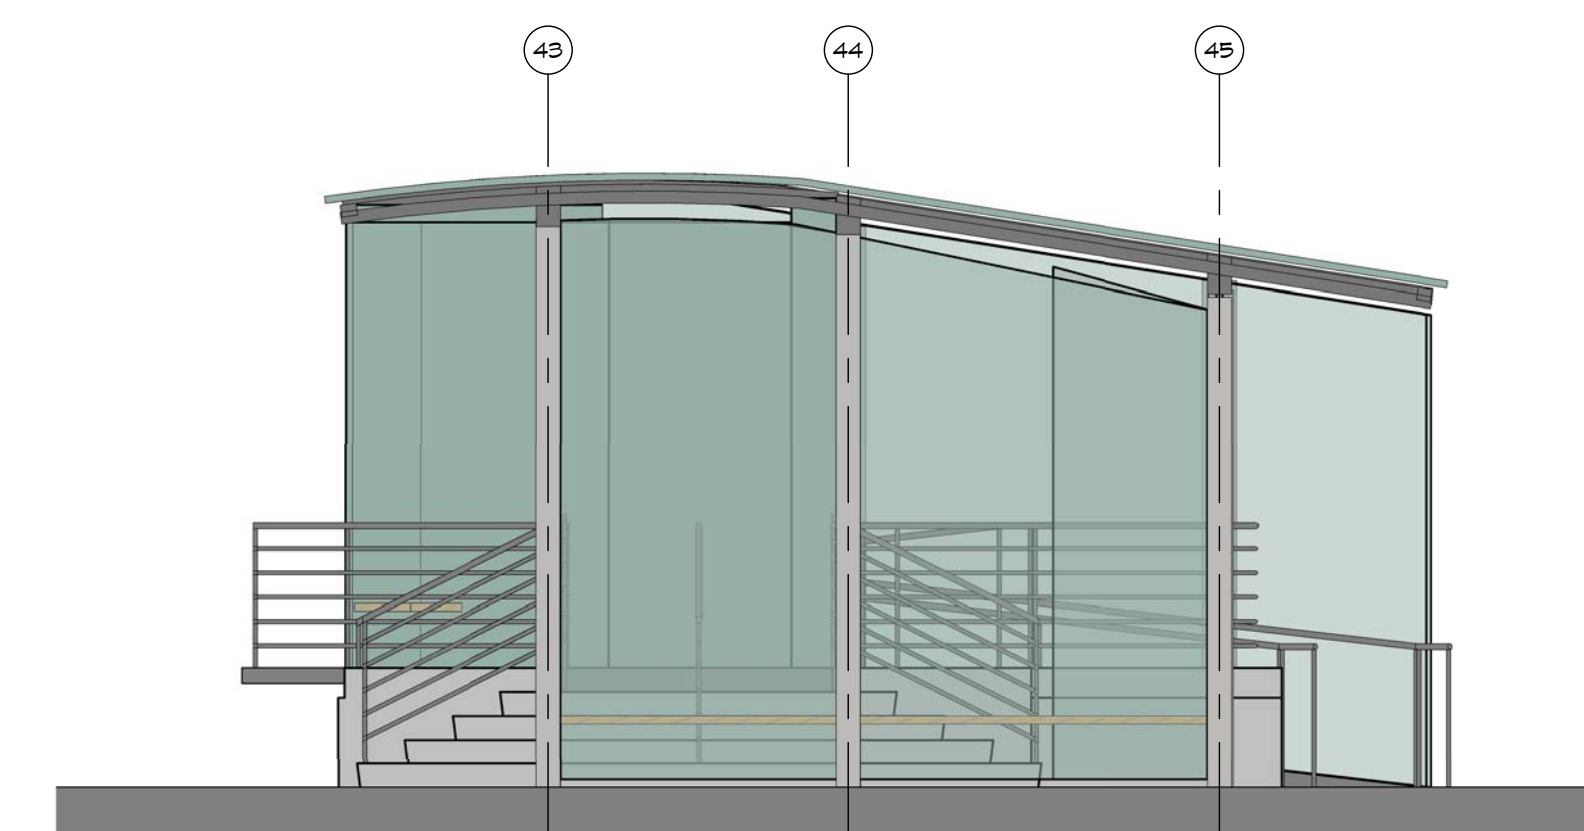

**ELEVATION TWO** SCALE 1/4" = 1'-0"