


**OPTION A - MOUNTABLE CURB PARKING AND STANDARD PLANTERS AT STATION**

TRAIN CONTROL CABINET AT ANGLE,  
13' CLEAR SIDEWALK

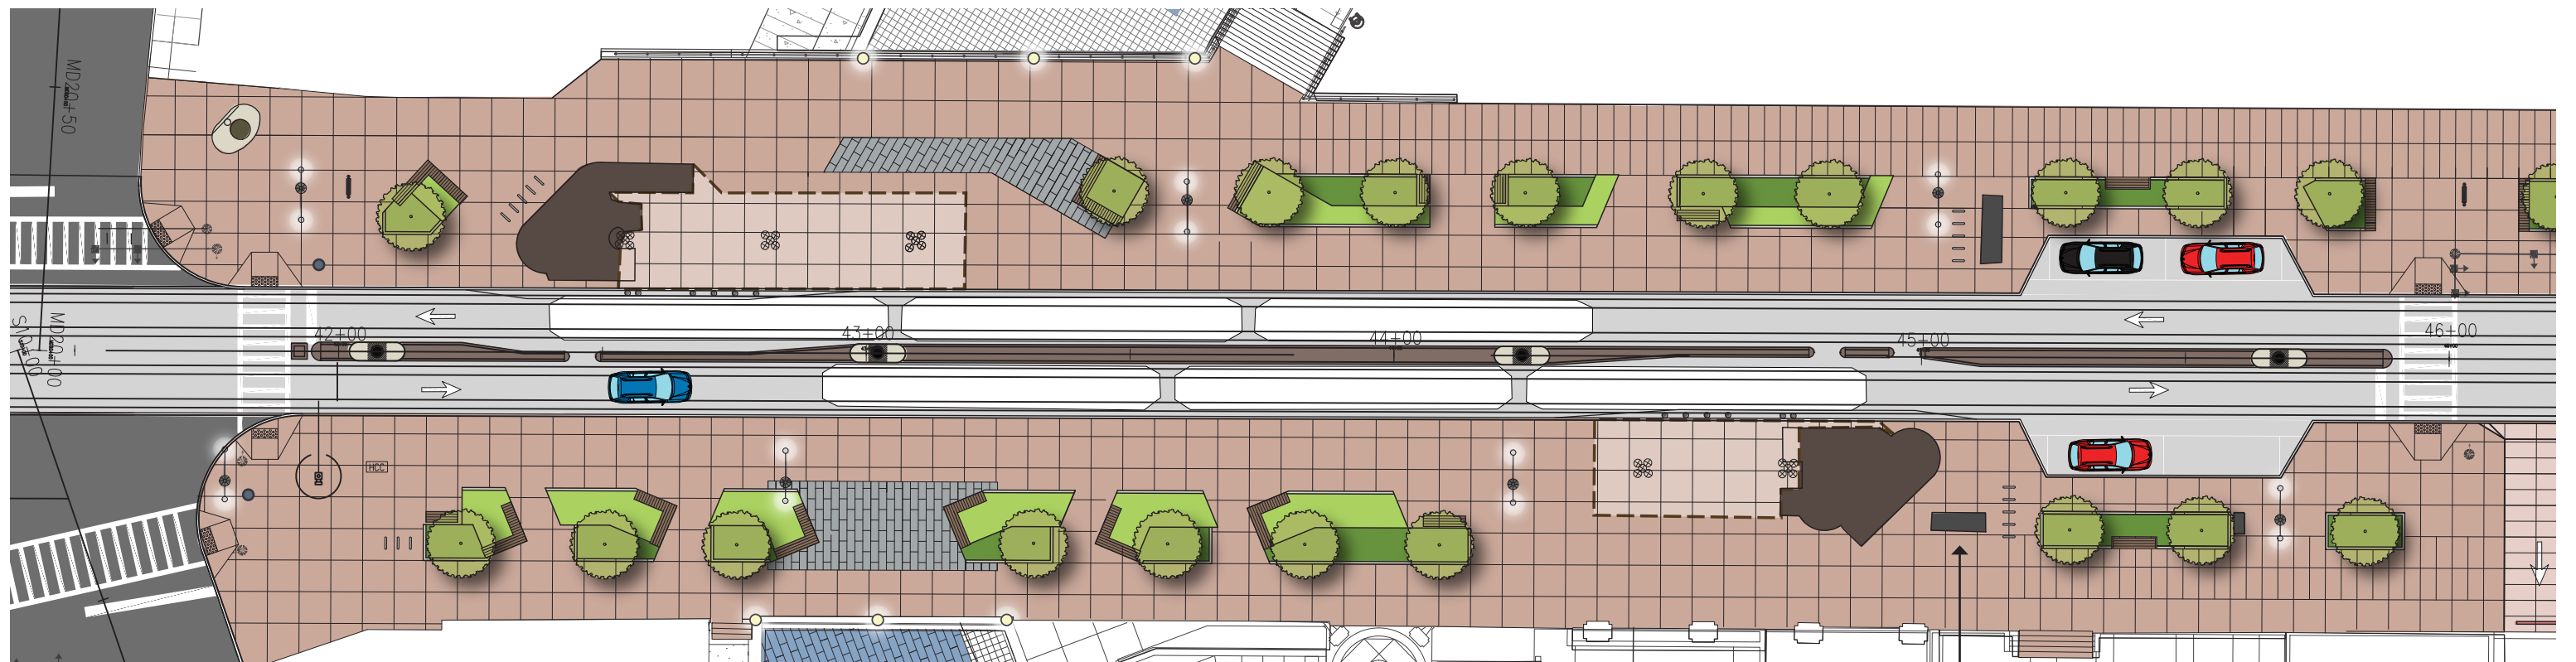

**OPTION B - CANAL GARDEN PLANTERS AND SEATING AT STATION**

TRAIN CONTROL CABINET PARALEL,  
18' CLEAR SIDEWALK

**PLAN ALTERNATIVES**

Mathews Nielsen Landscape Architects