


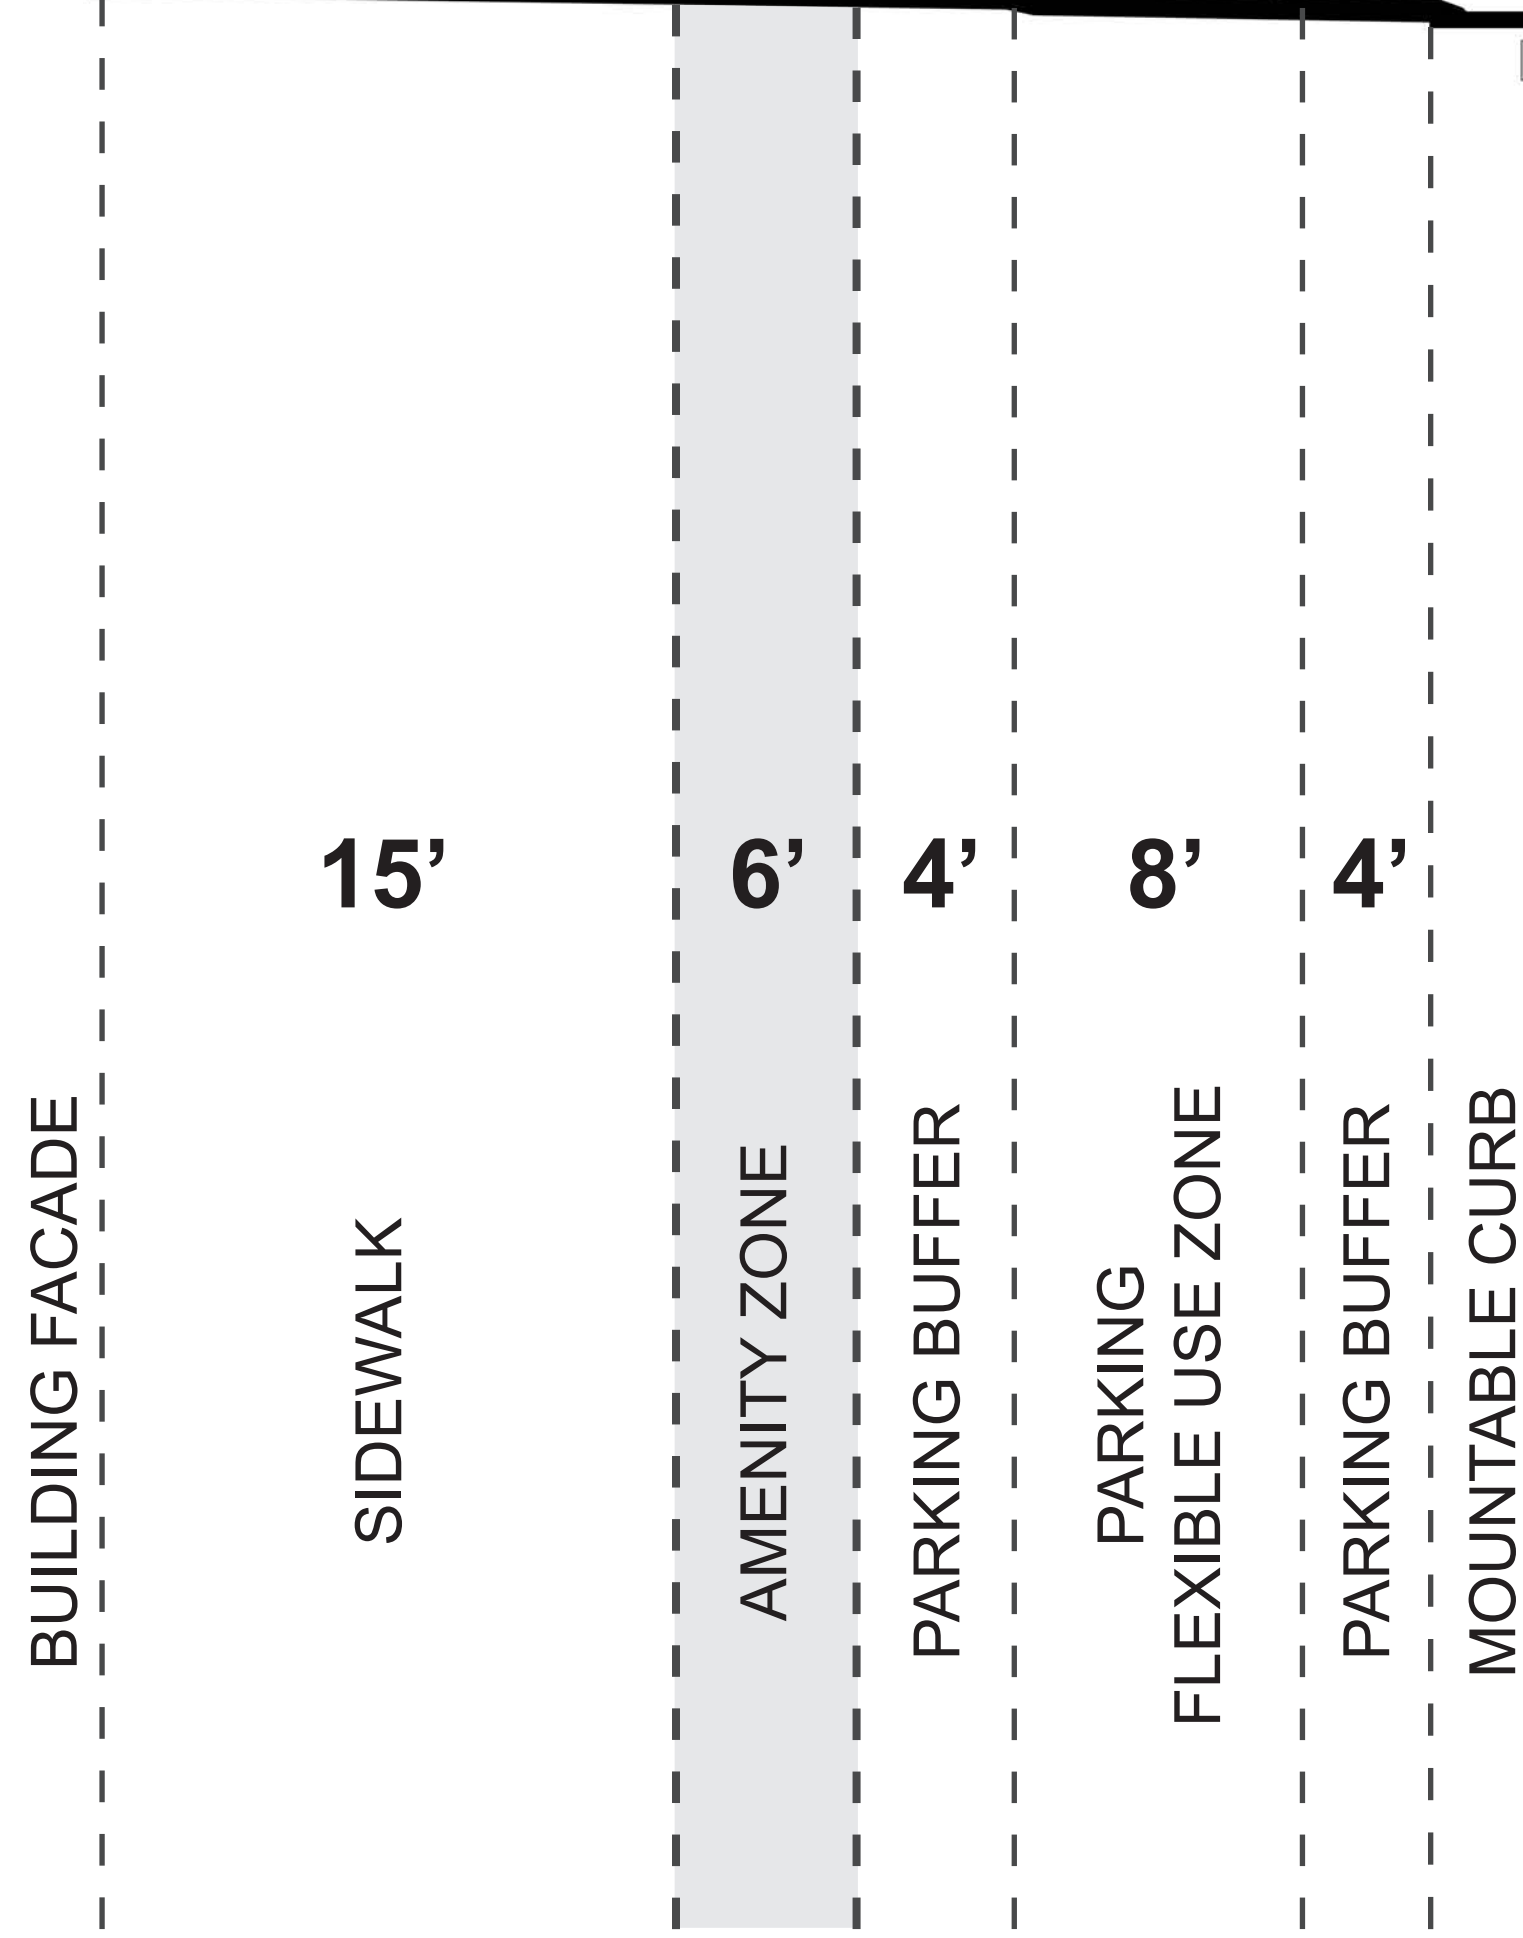


TYPICAL SECTION




RELOCATED BOLLARD FOR FLEXIBLE USE IN PARKING ZONE



MEDINA SANDSTONE AGGREGATE AND BRONZE INLAY

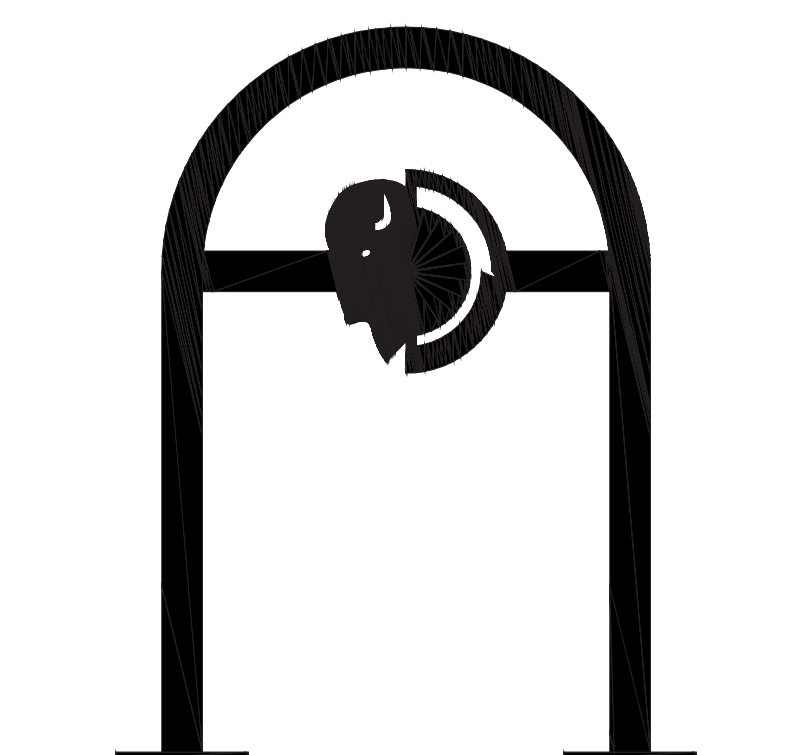

BIKE RACK

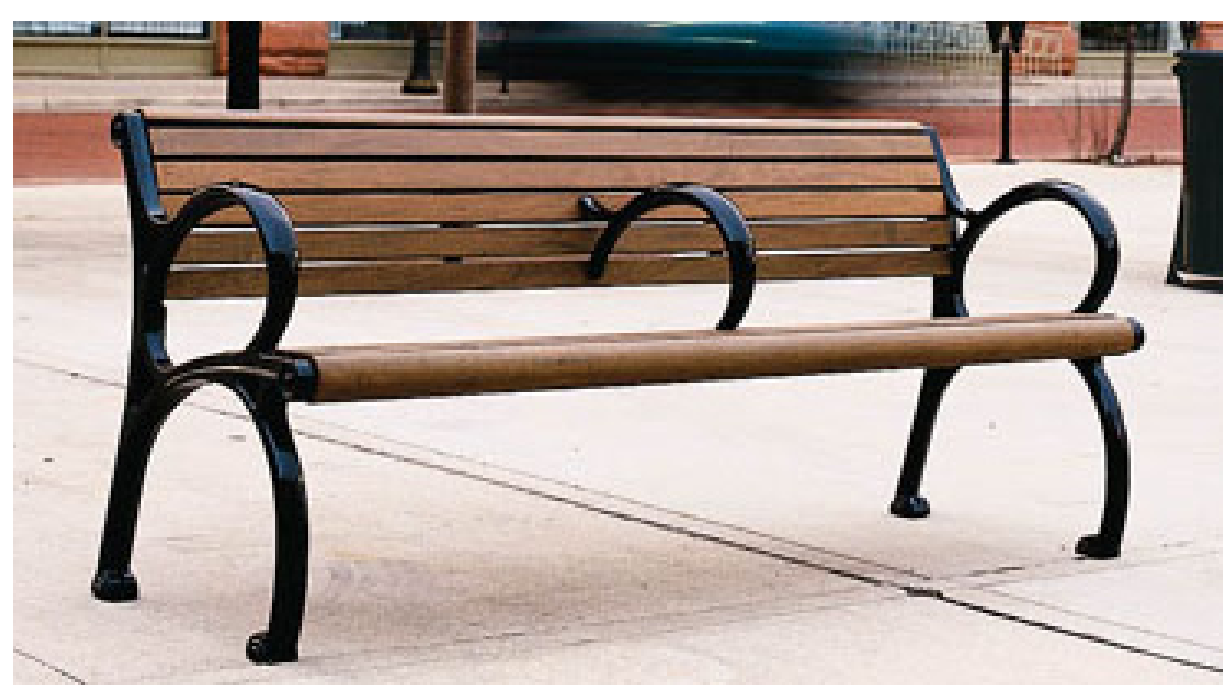

BENCH



TRASH RECEPTACLE



STREET LIGHT