





CONCEPT DIAGRAM

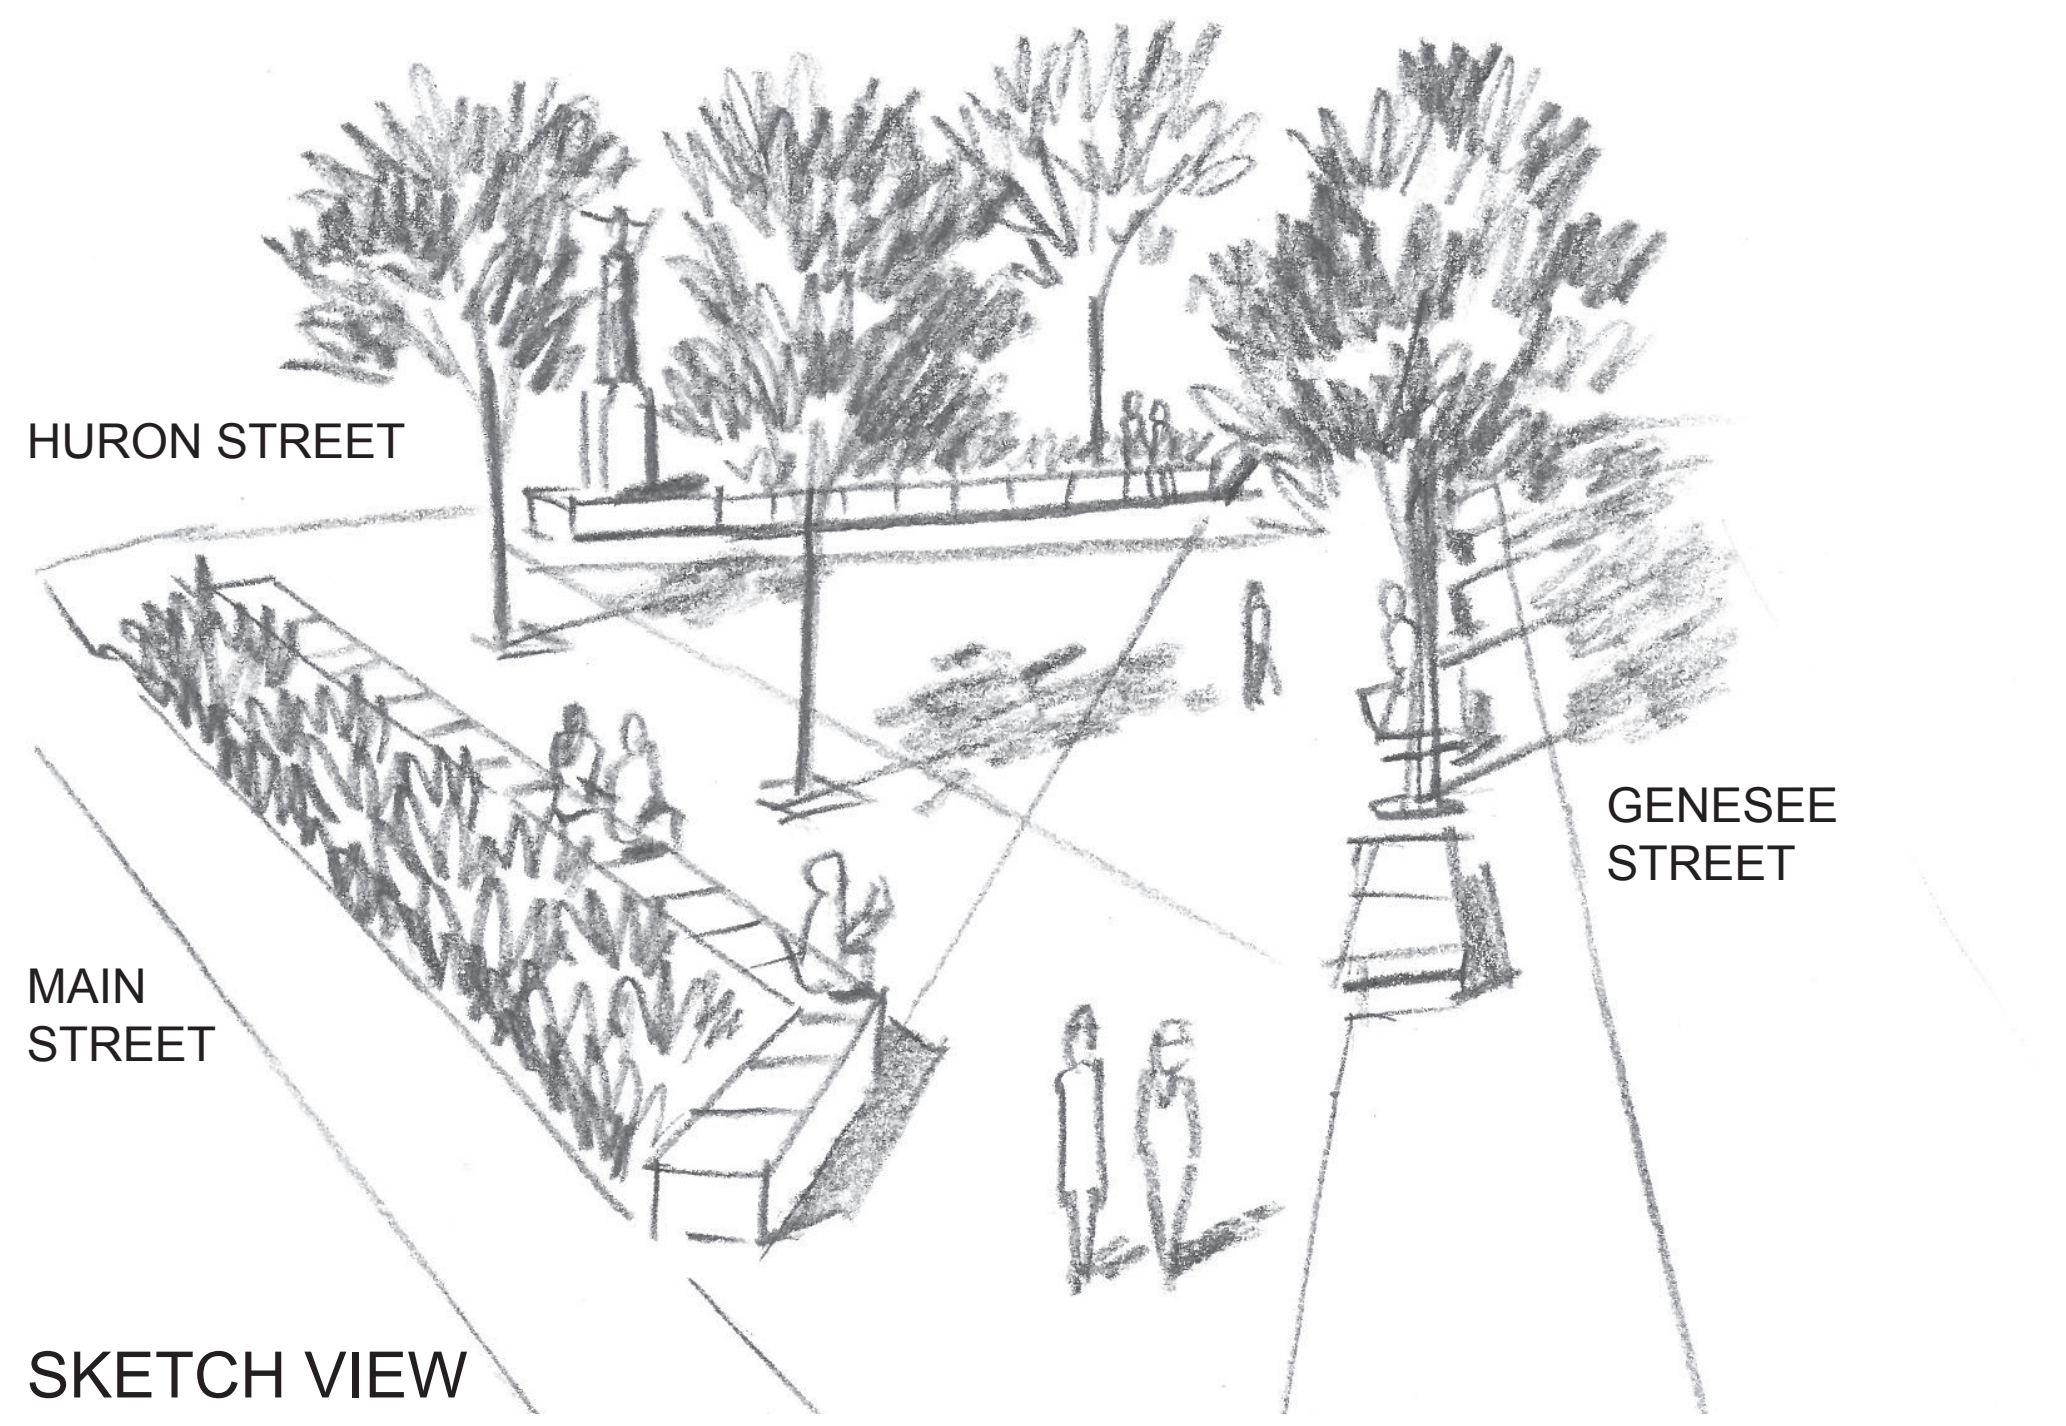


SKETCH VIEW

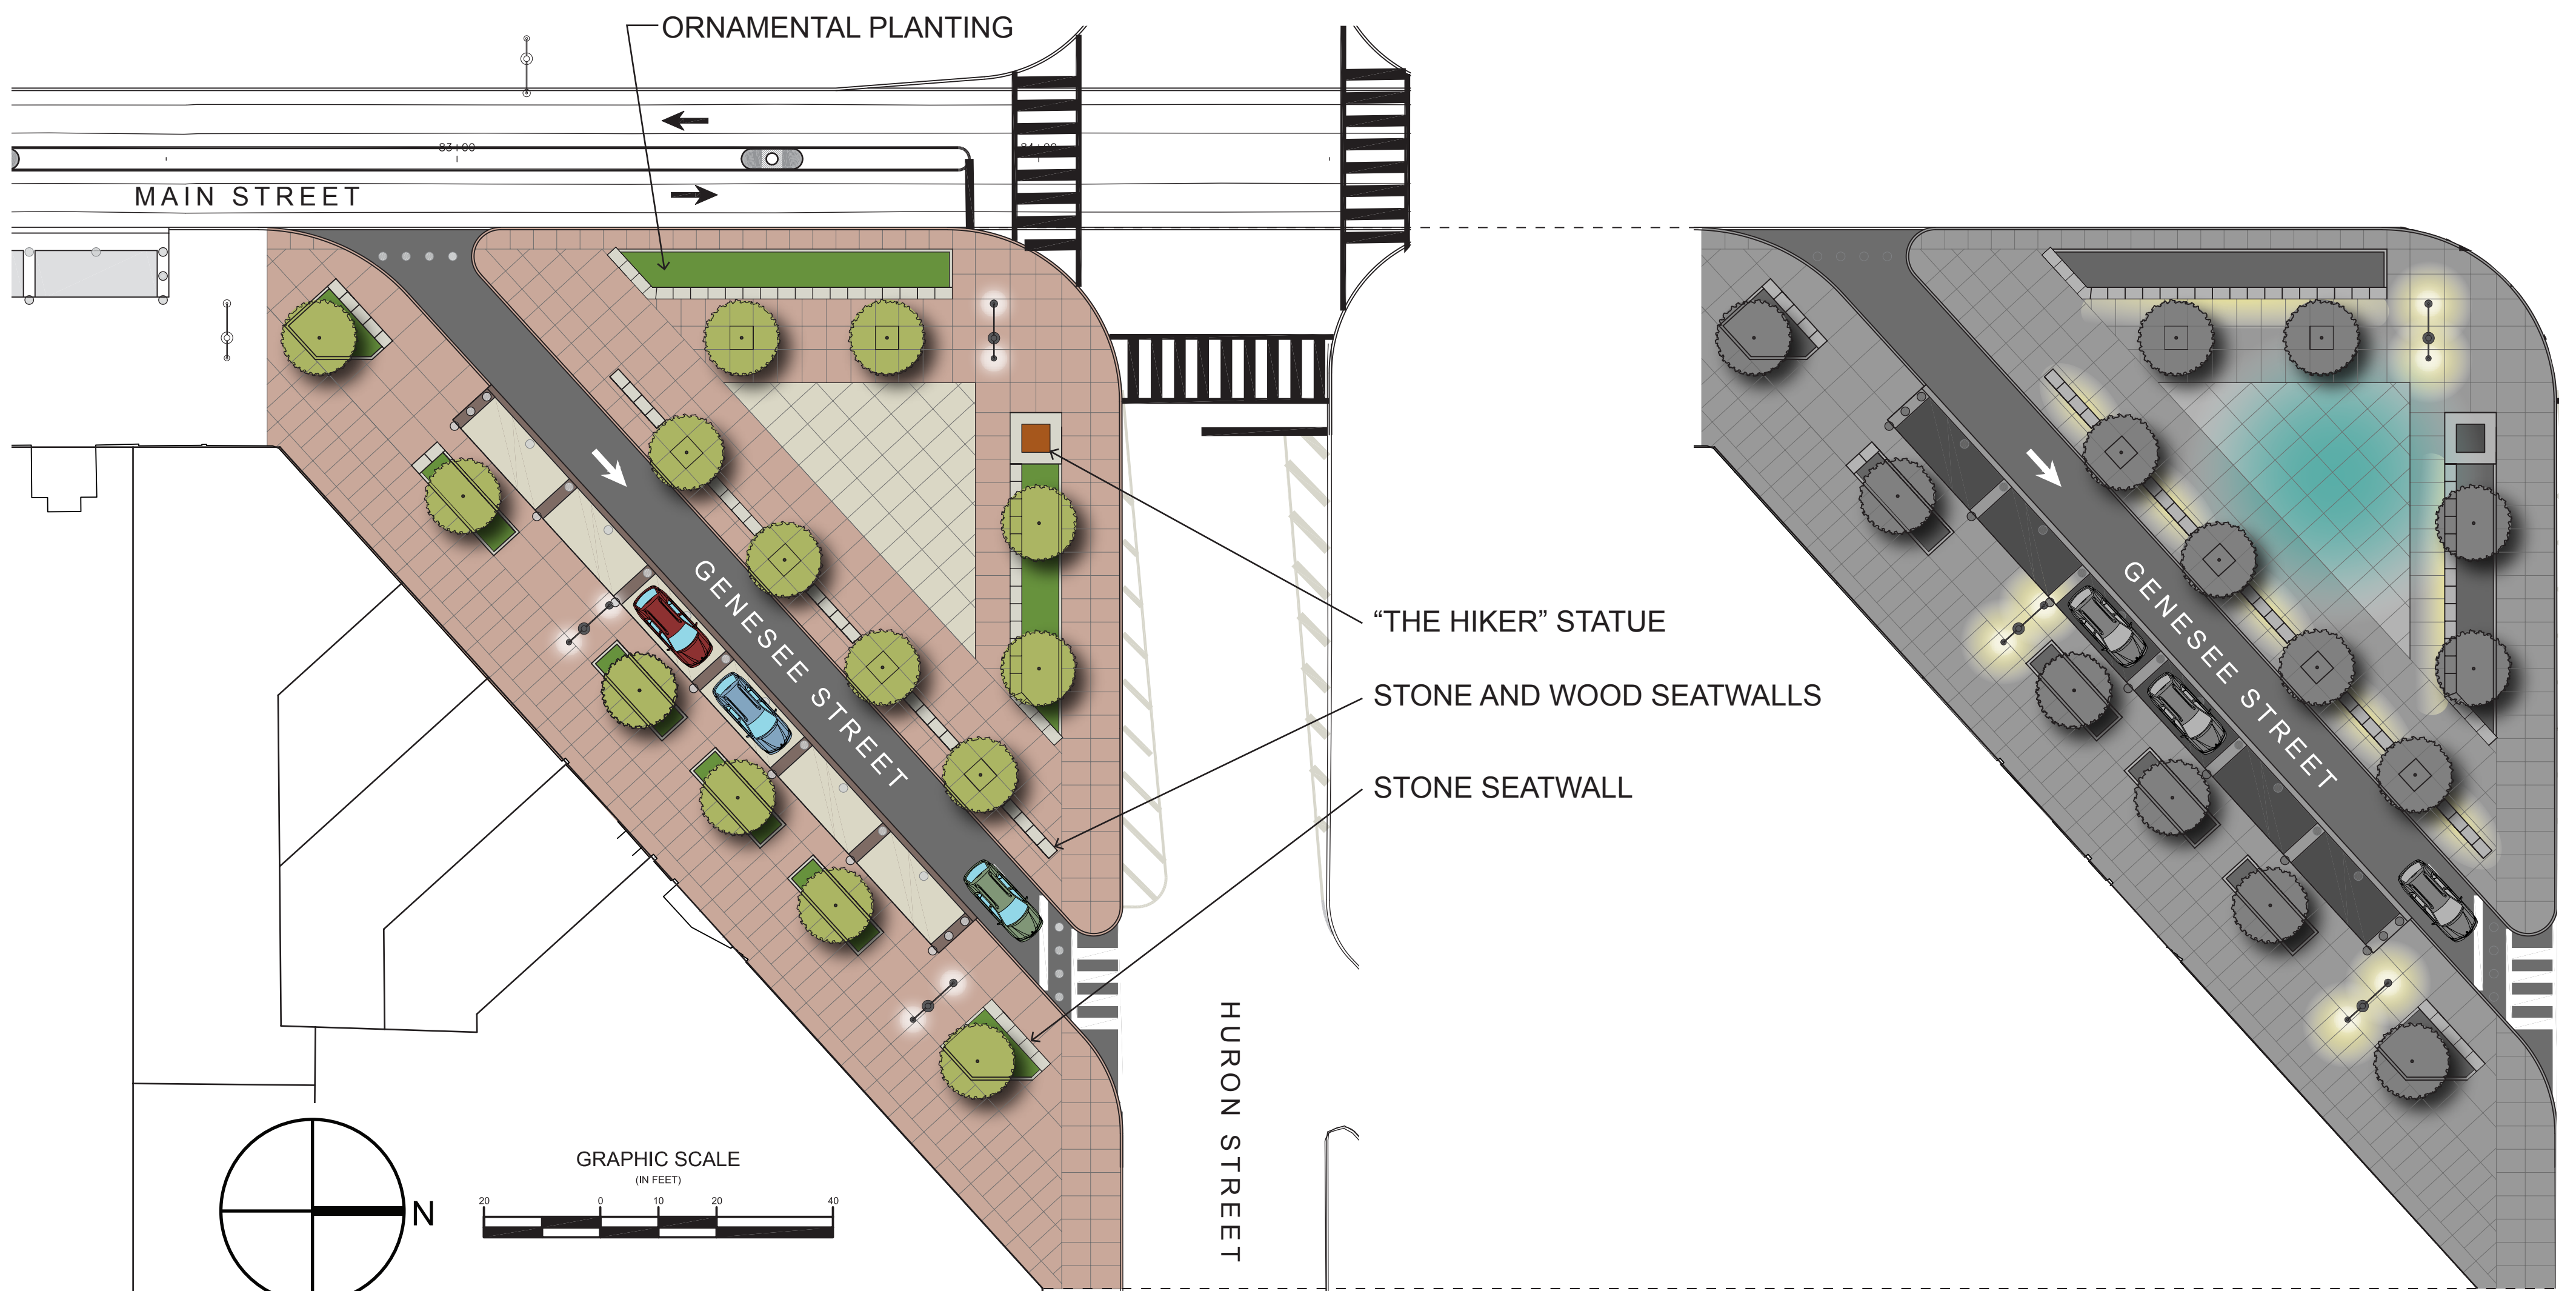

PLAN

LIGHTING

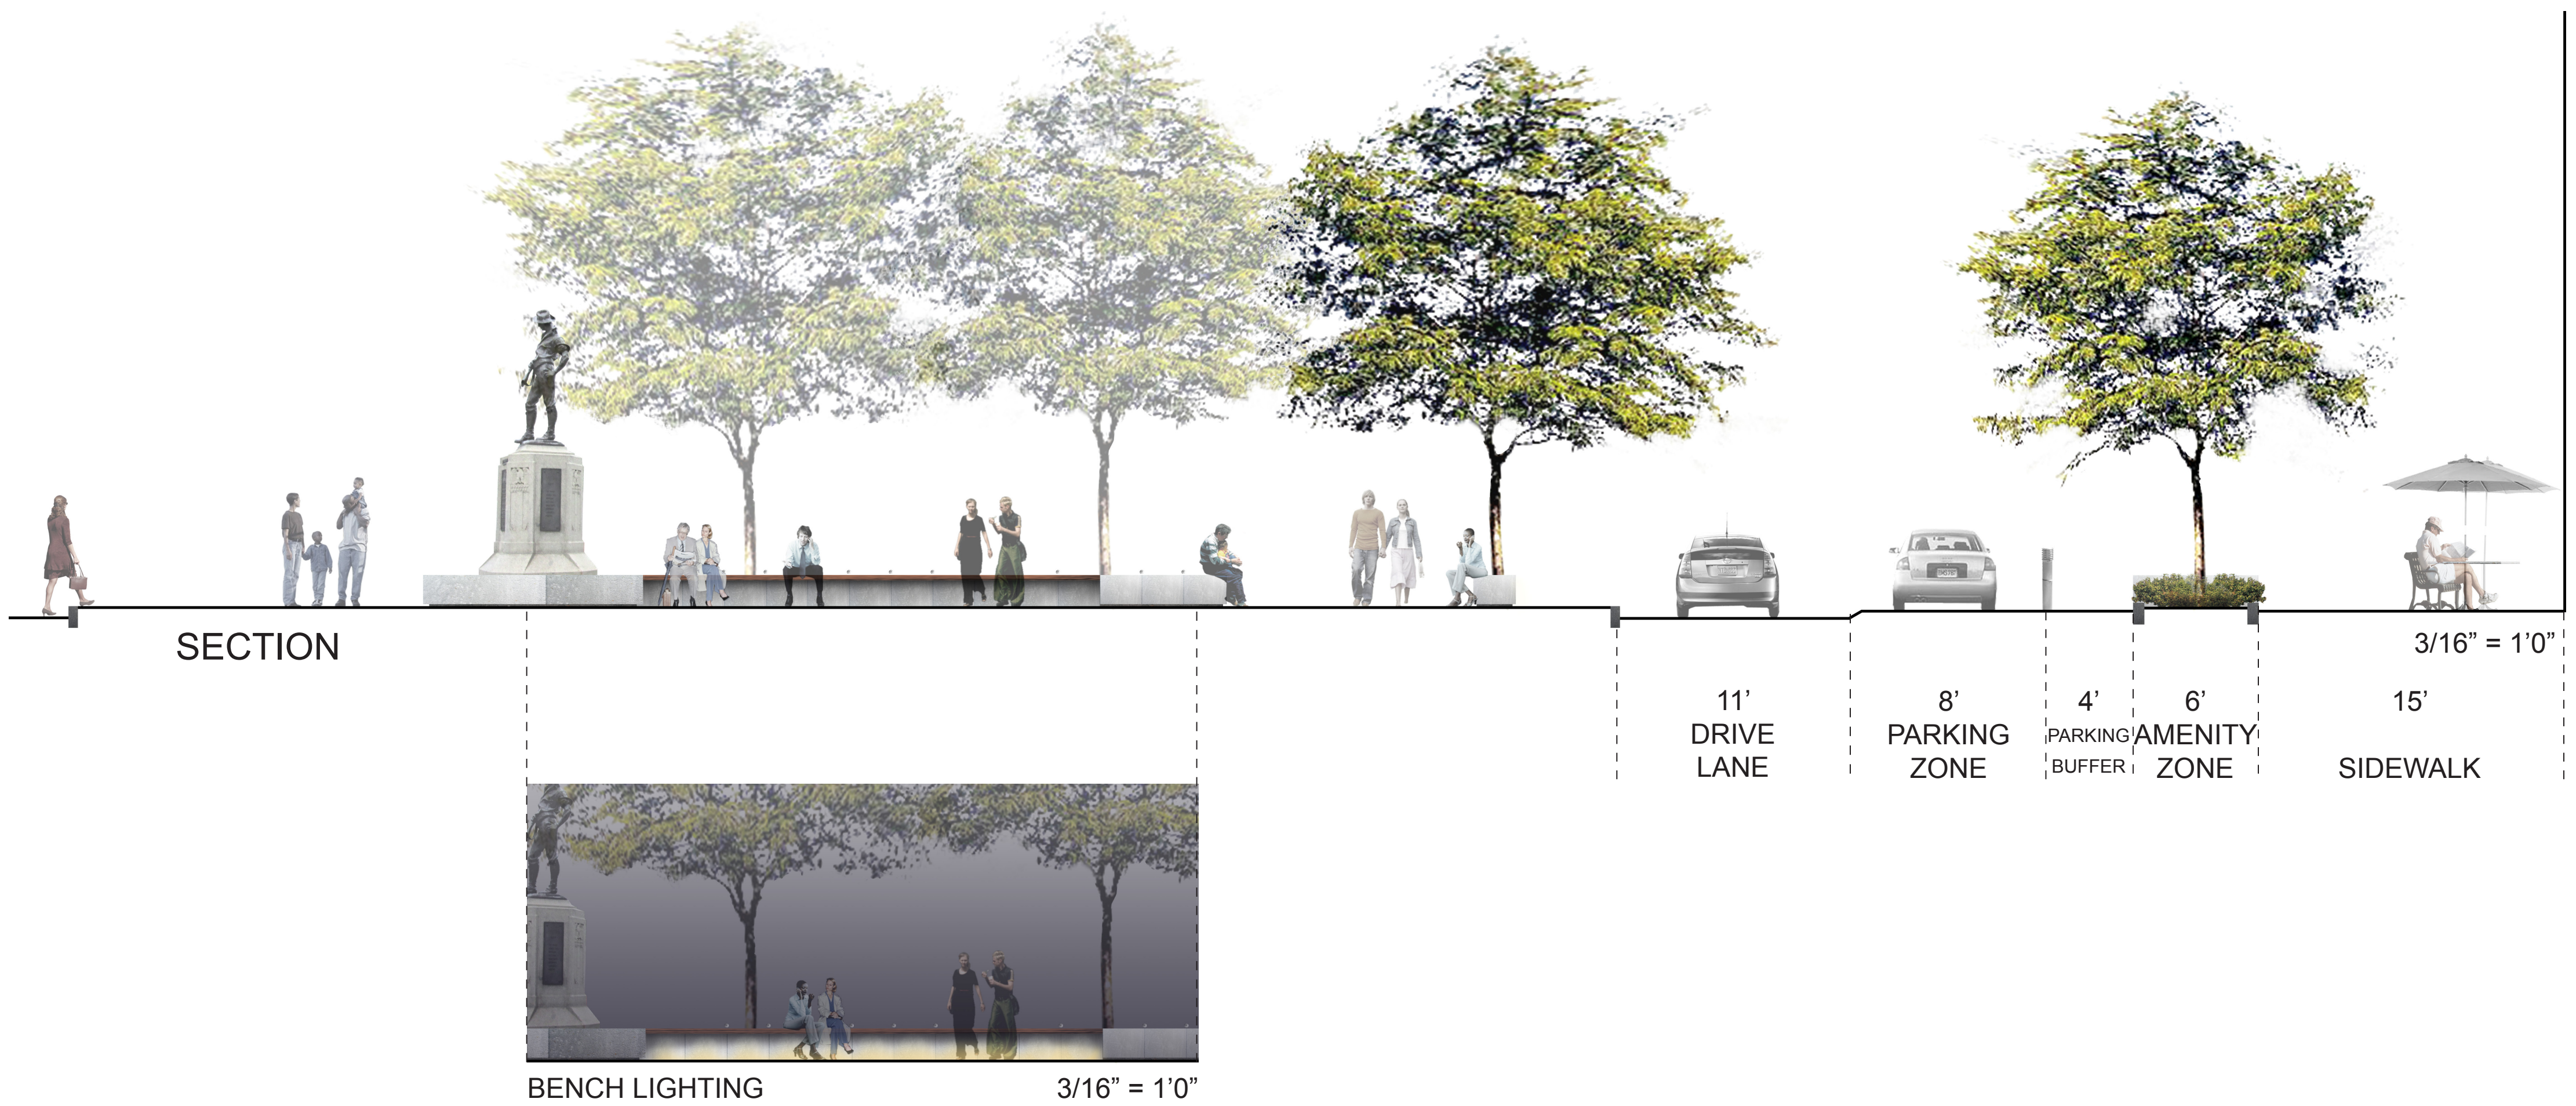

SECTION

BENCH LIGHTING

3/16" = 1'0"