




Surface Mounted Letters

ELEVATION



PLAN OPTION 1

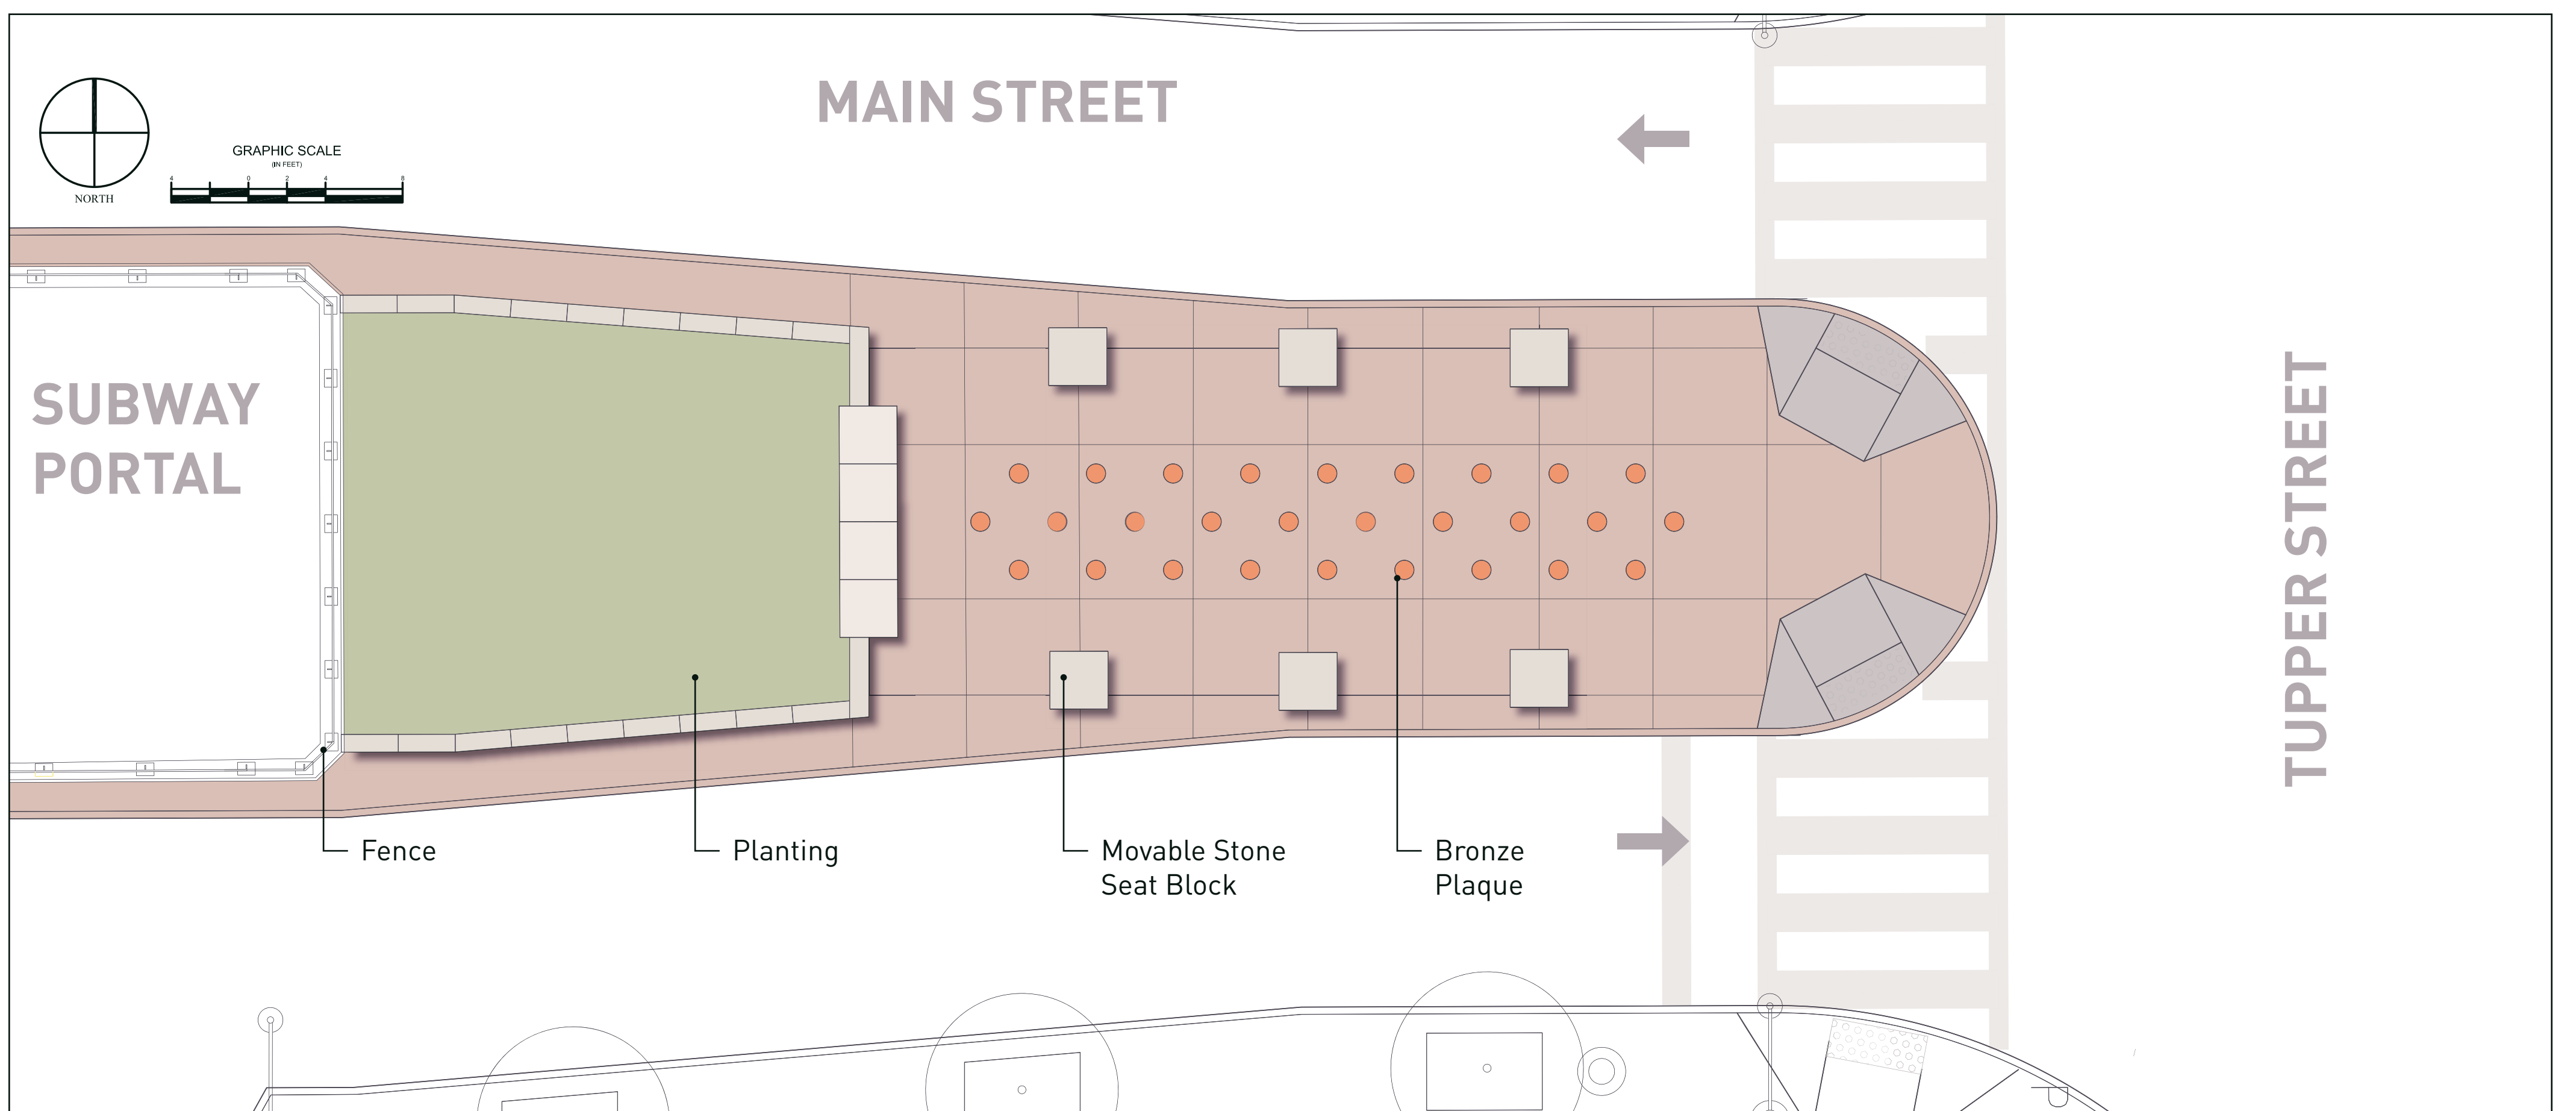


PLAN OPTION 2



MATHEWS
NIELSEN

BRONZE PLAQUE PRECEDENTS

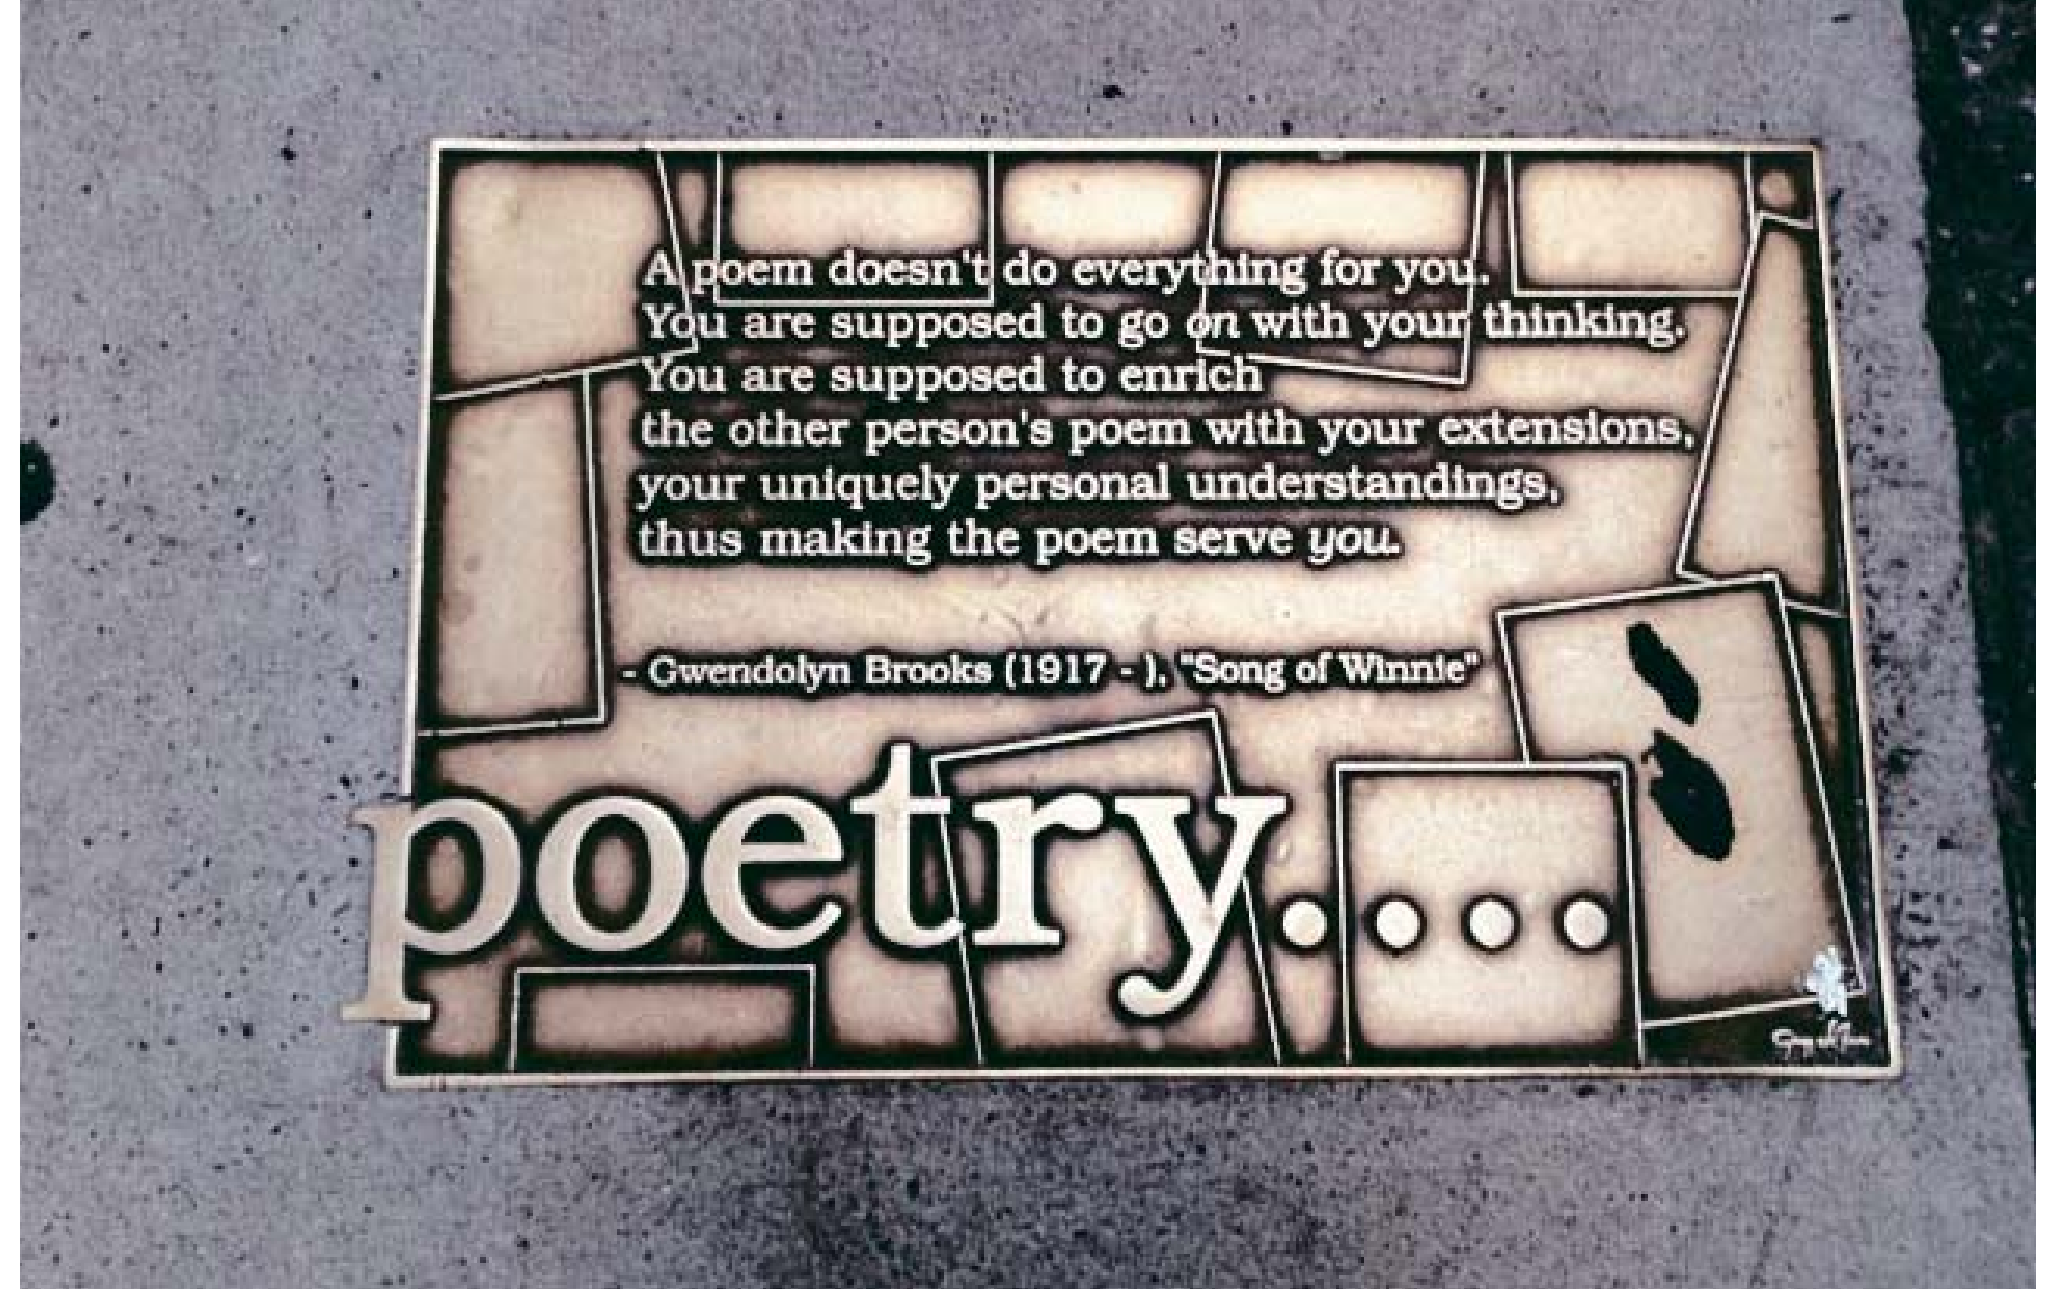

SURFACE MOUNTED LETTERS PRECEDENTS

