


CONCEPT DIAGRAM




SKETCH VIEW

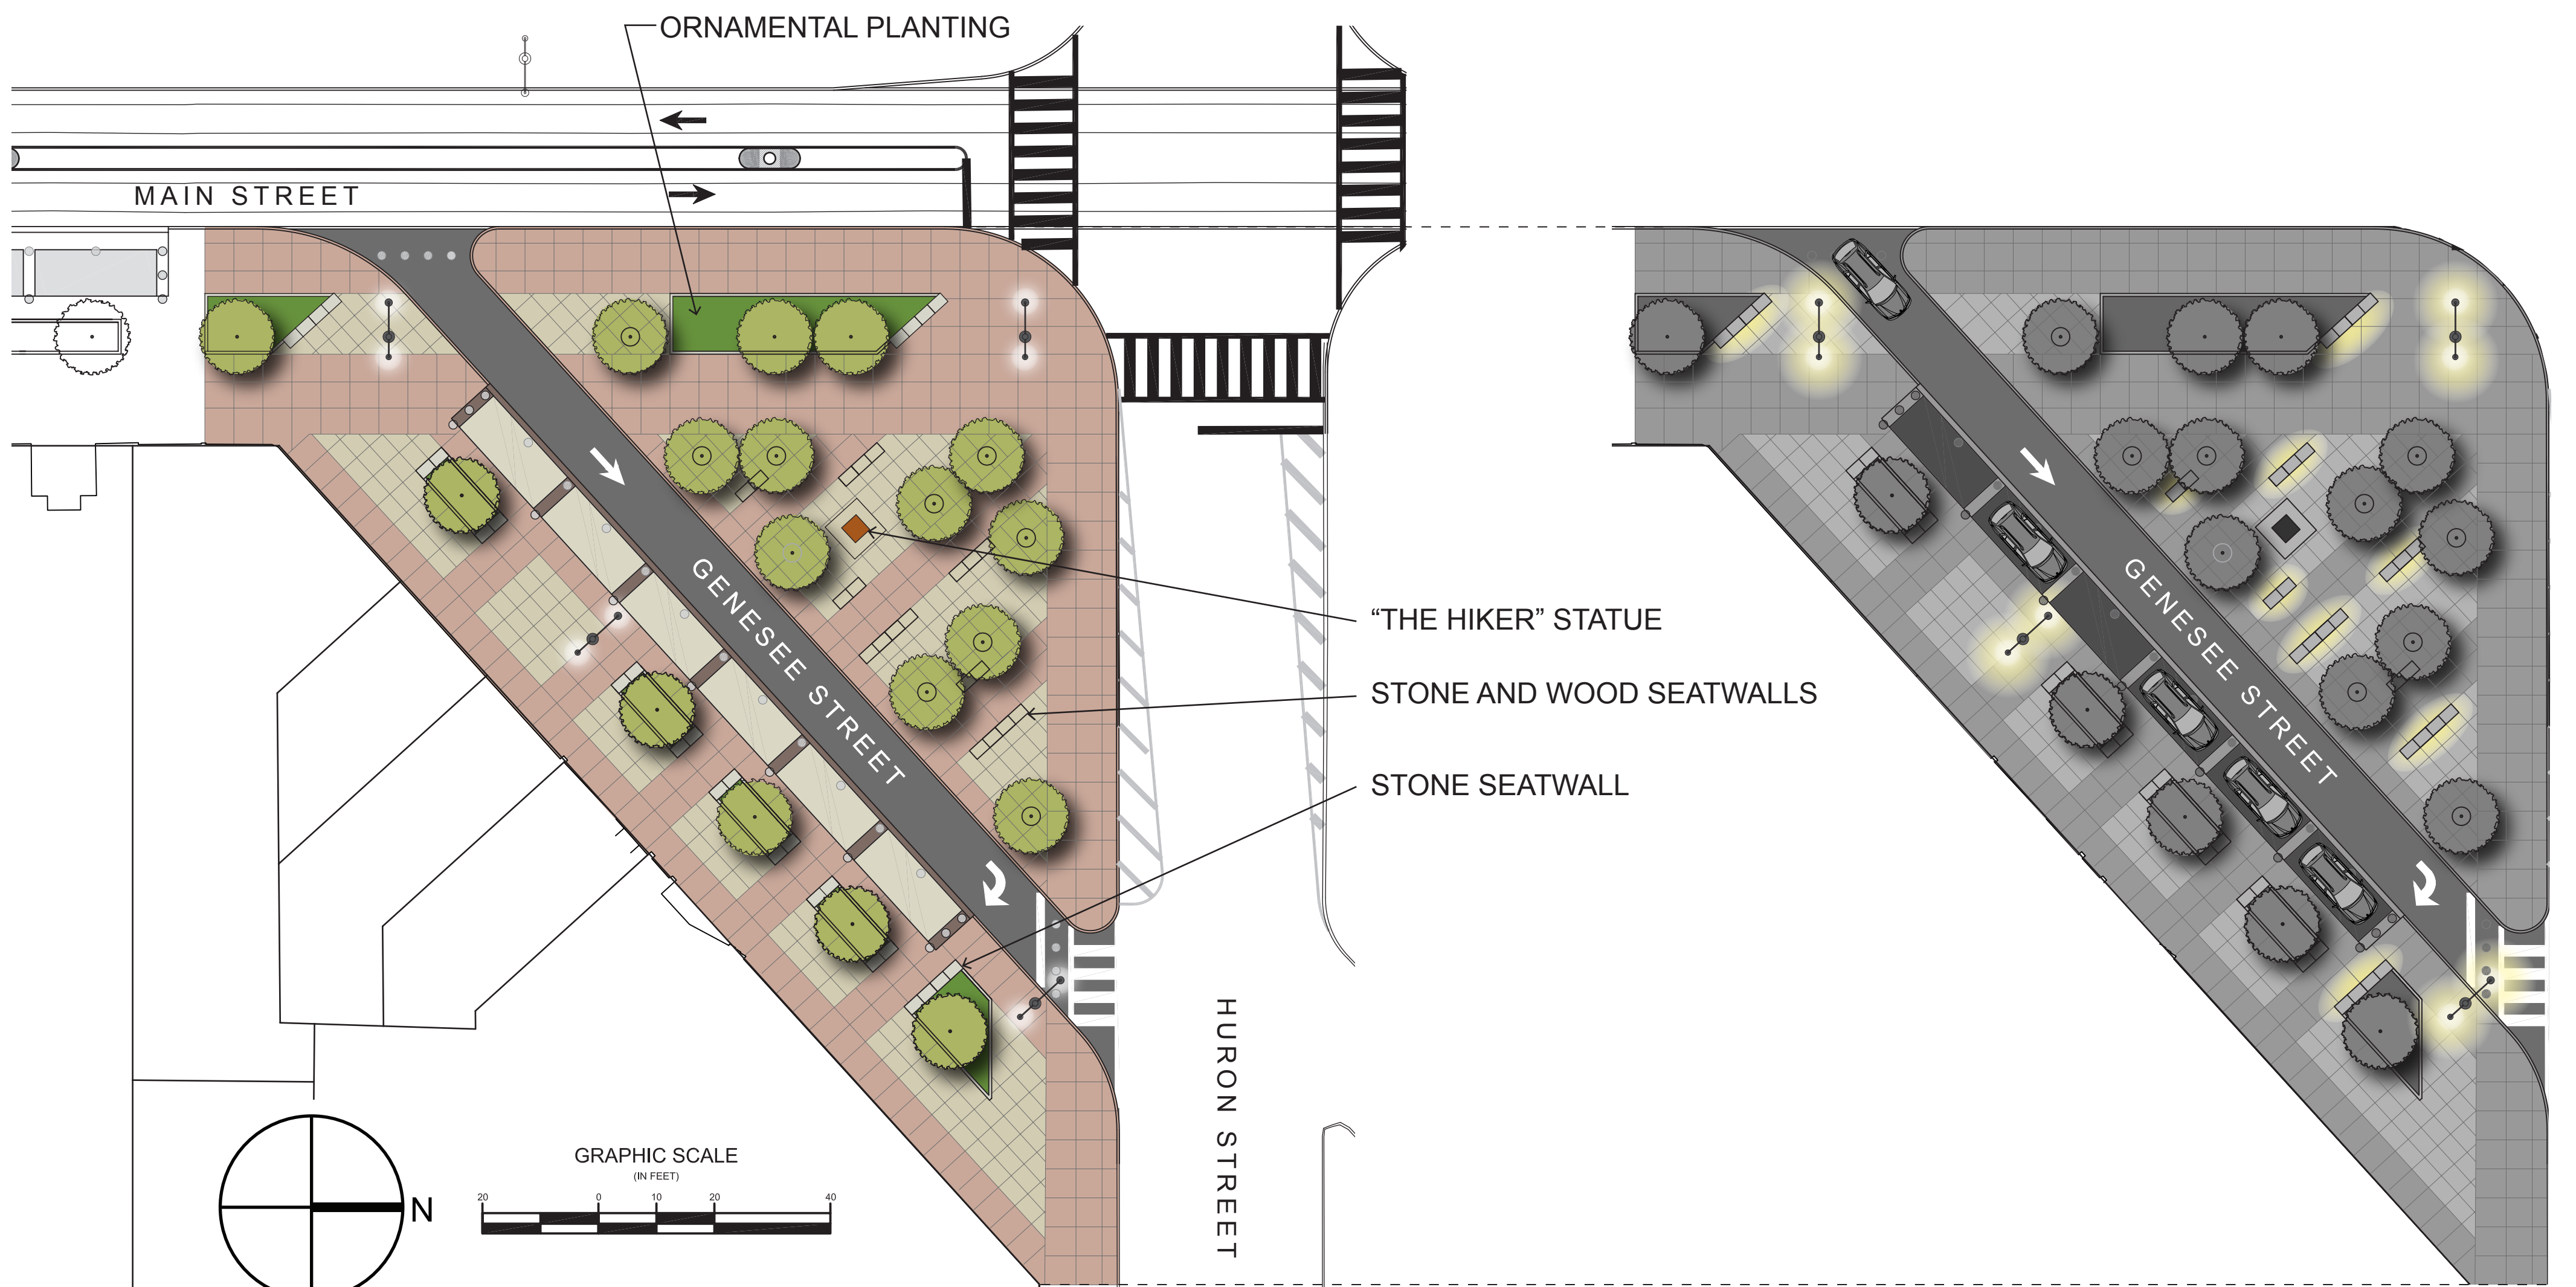

PLAN

LIGHTING

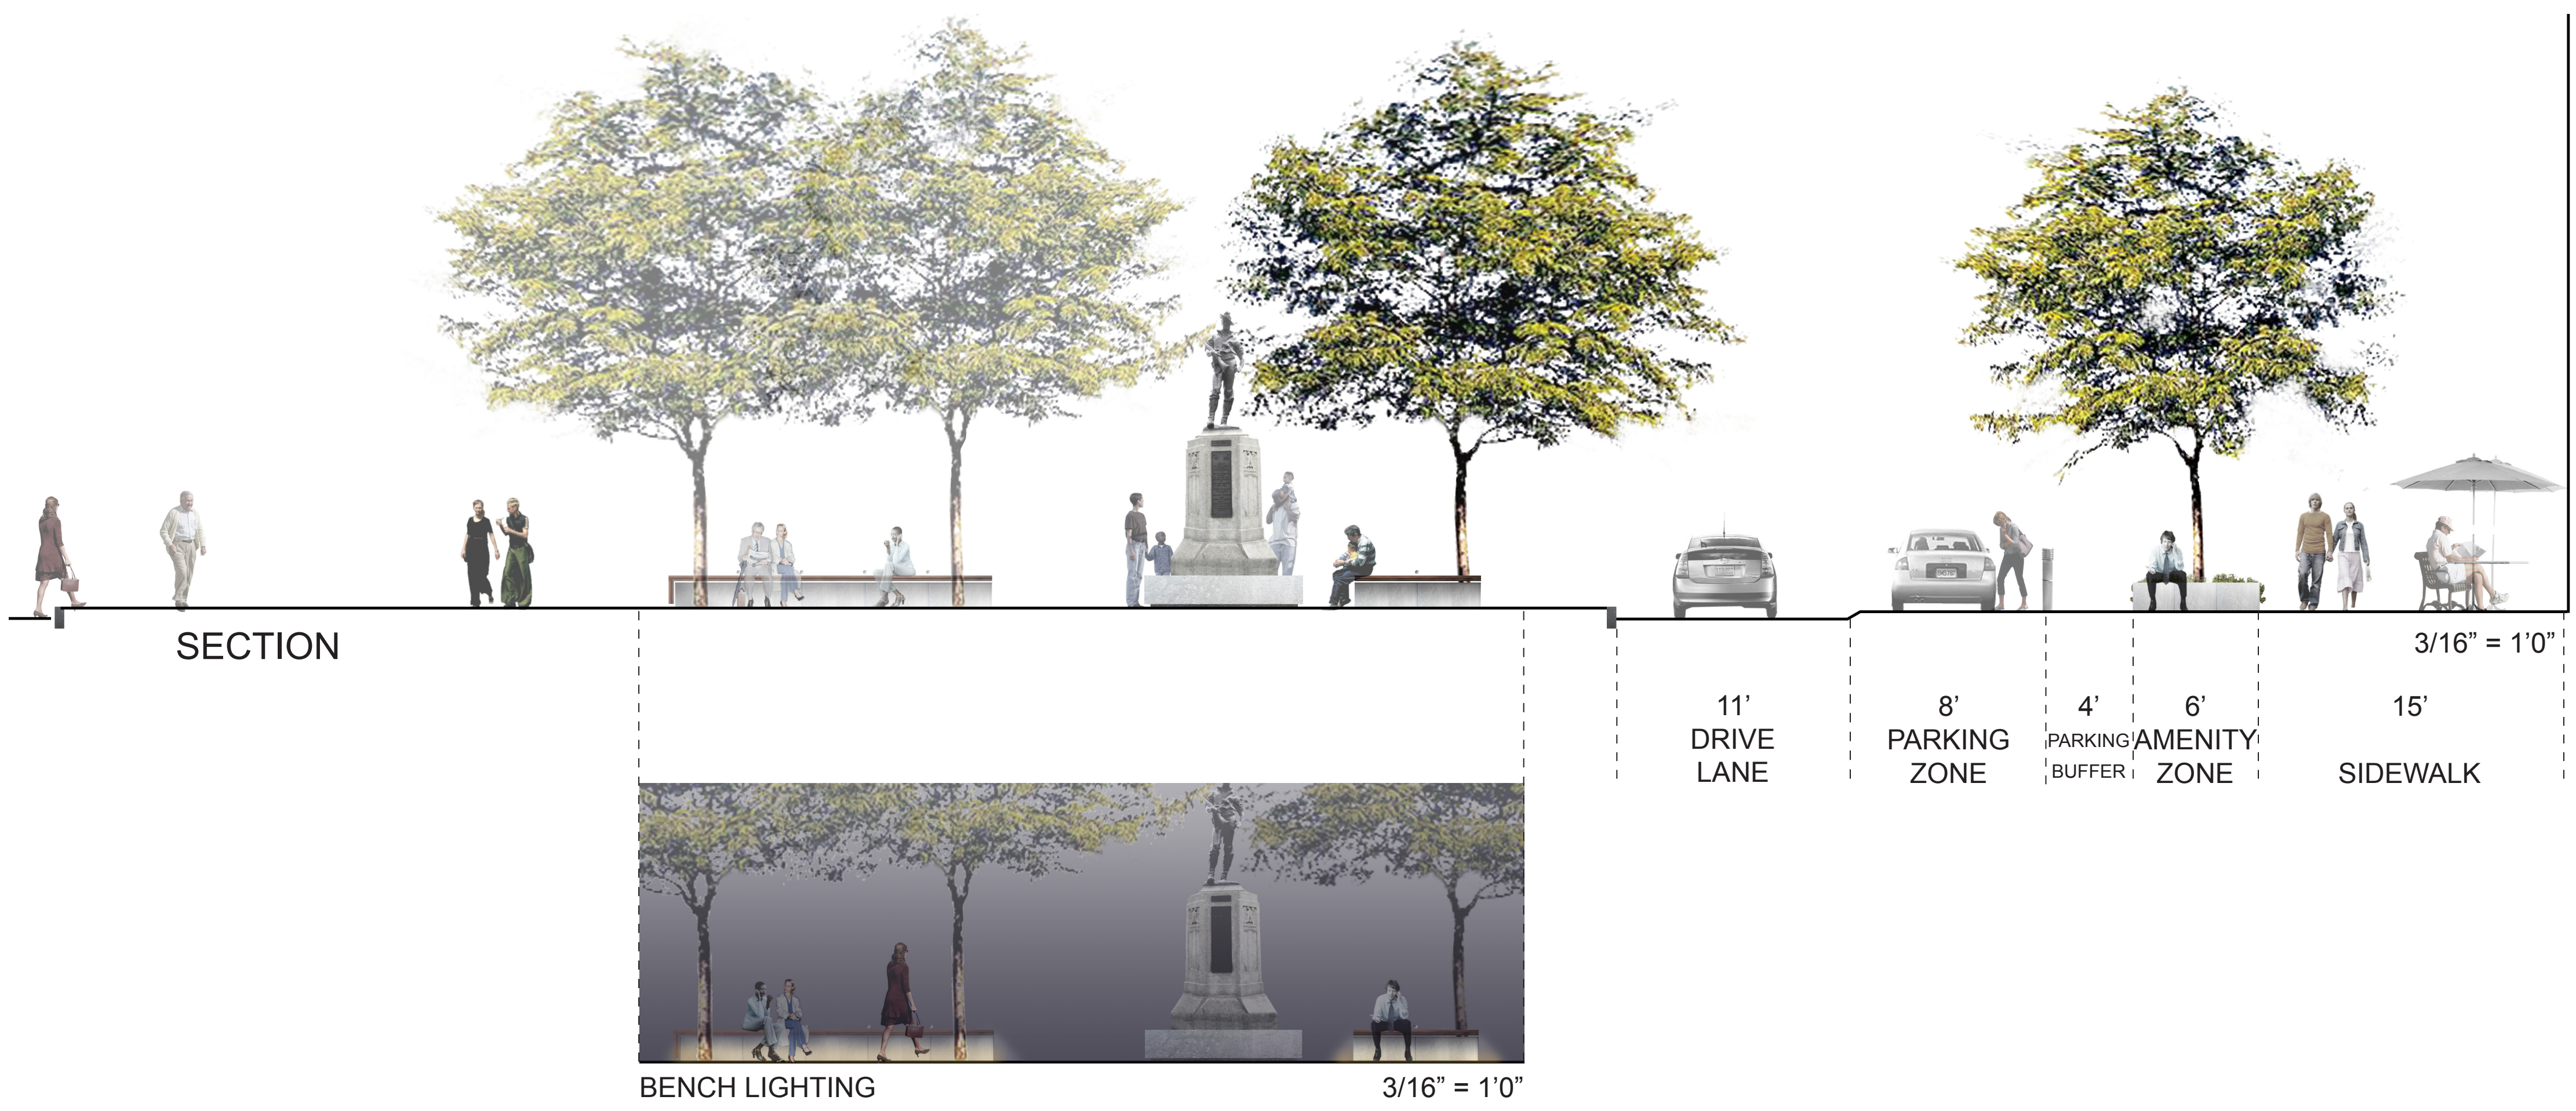

MATHEWS  
NIELSEN

500 BLOCK MAIN STREET

ROOSEVELT PLAZA

CITY OF BUFFALO  
ADVISORY COMMITTEE MEETING

CONCEPT B  
NOVEMBER 29, 2012